


Anschlußplan

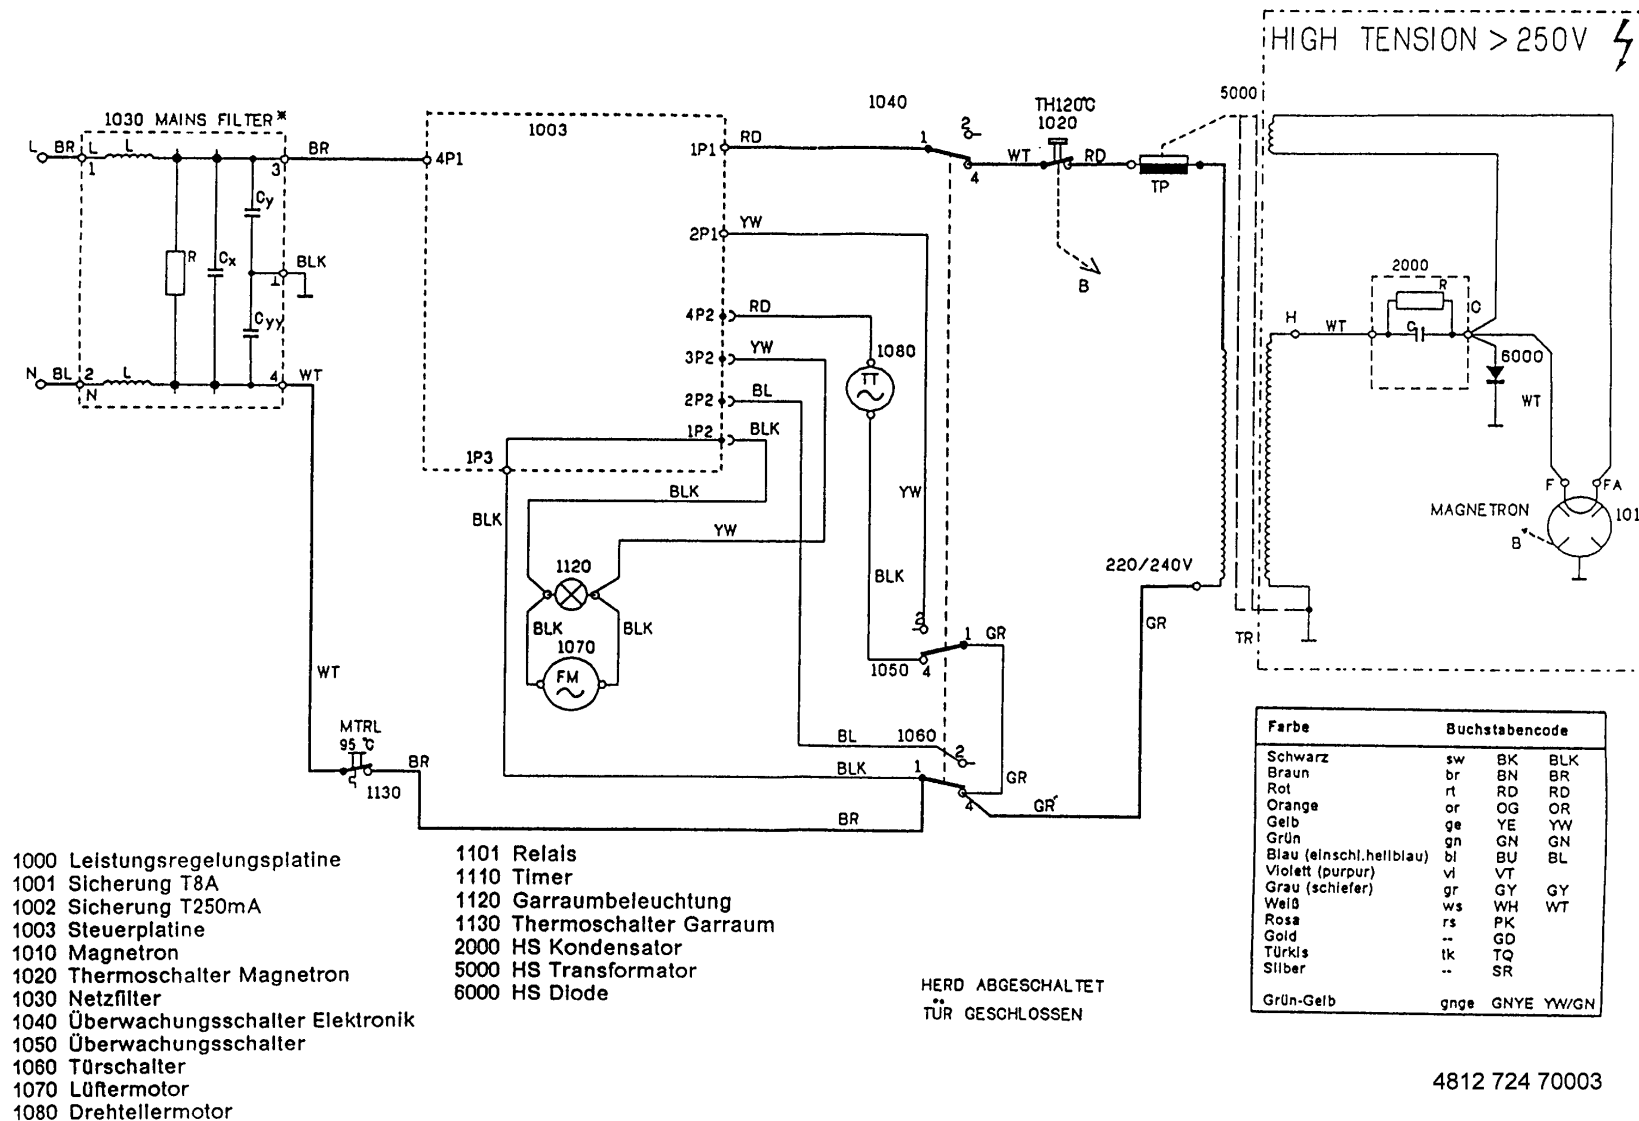

4812 724 70003